


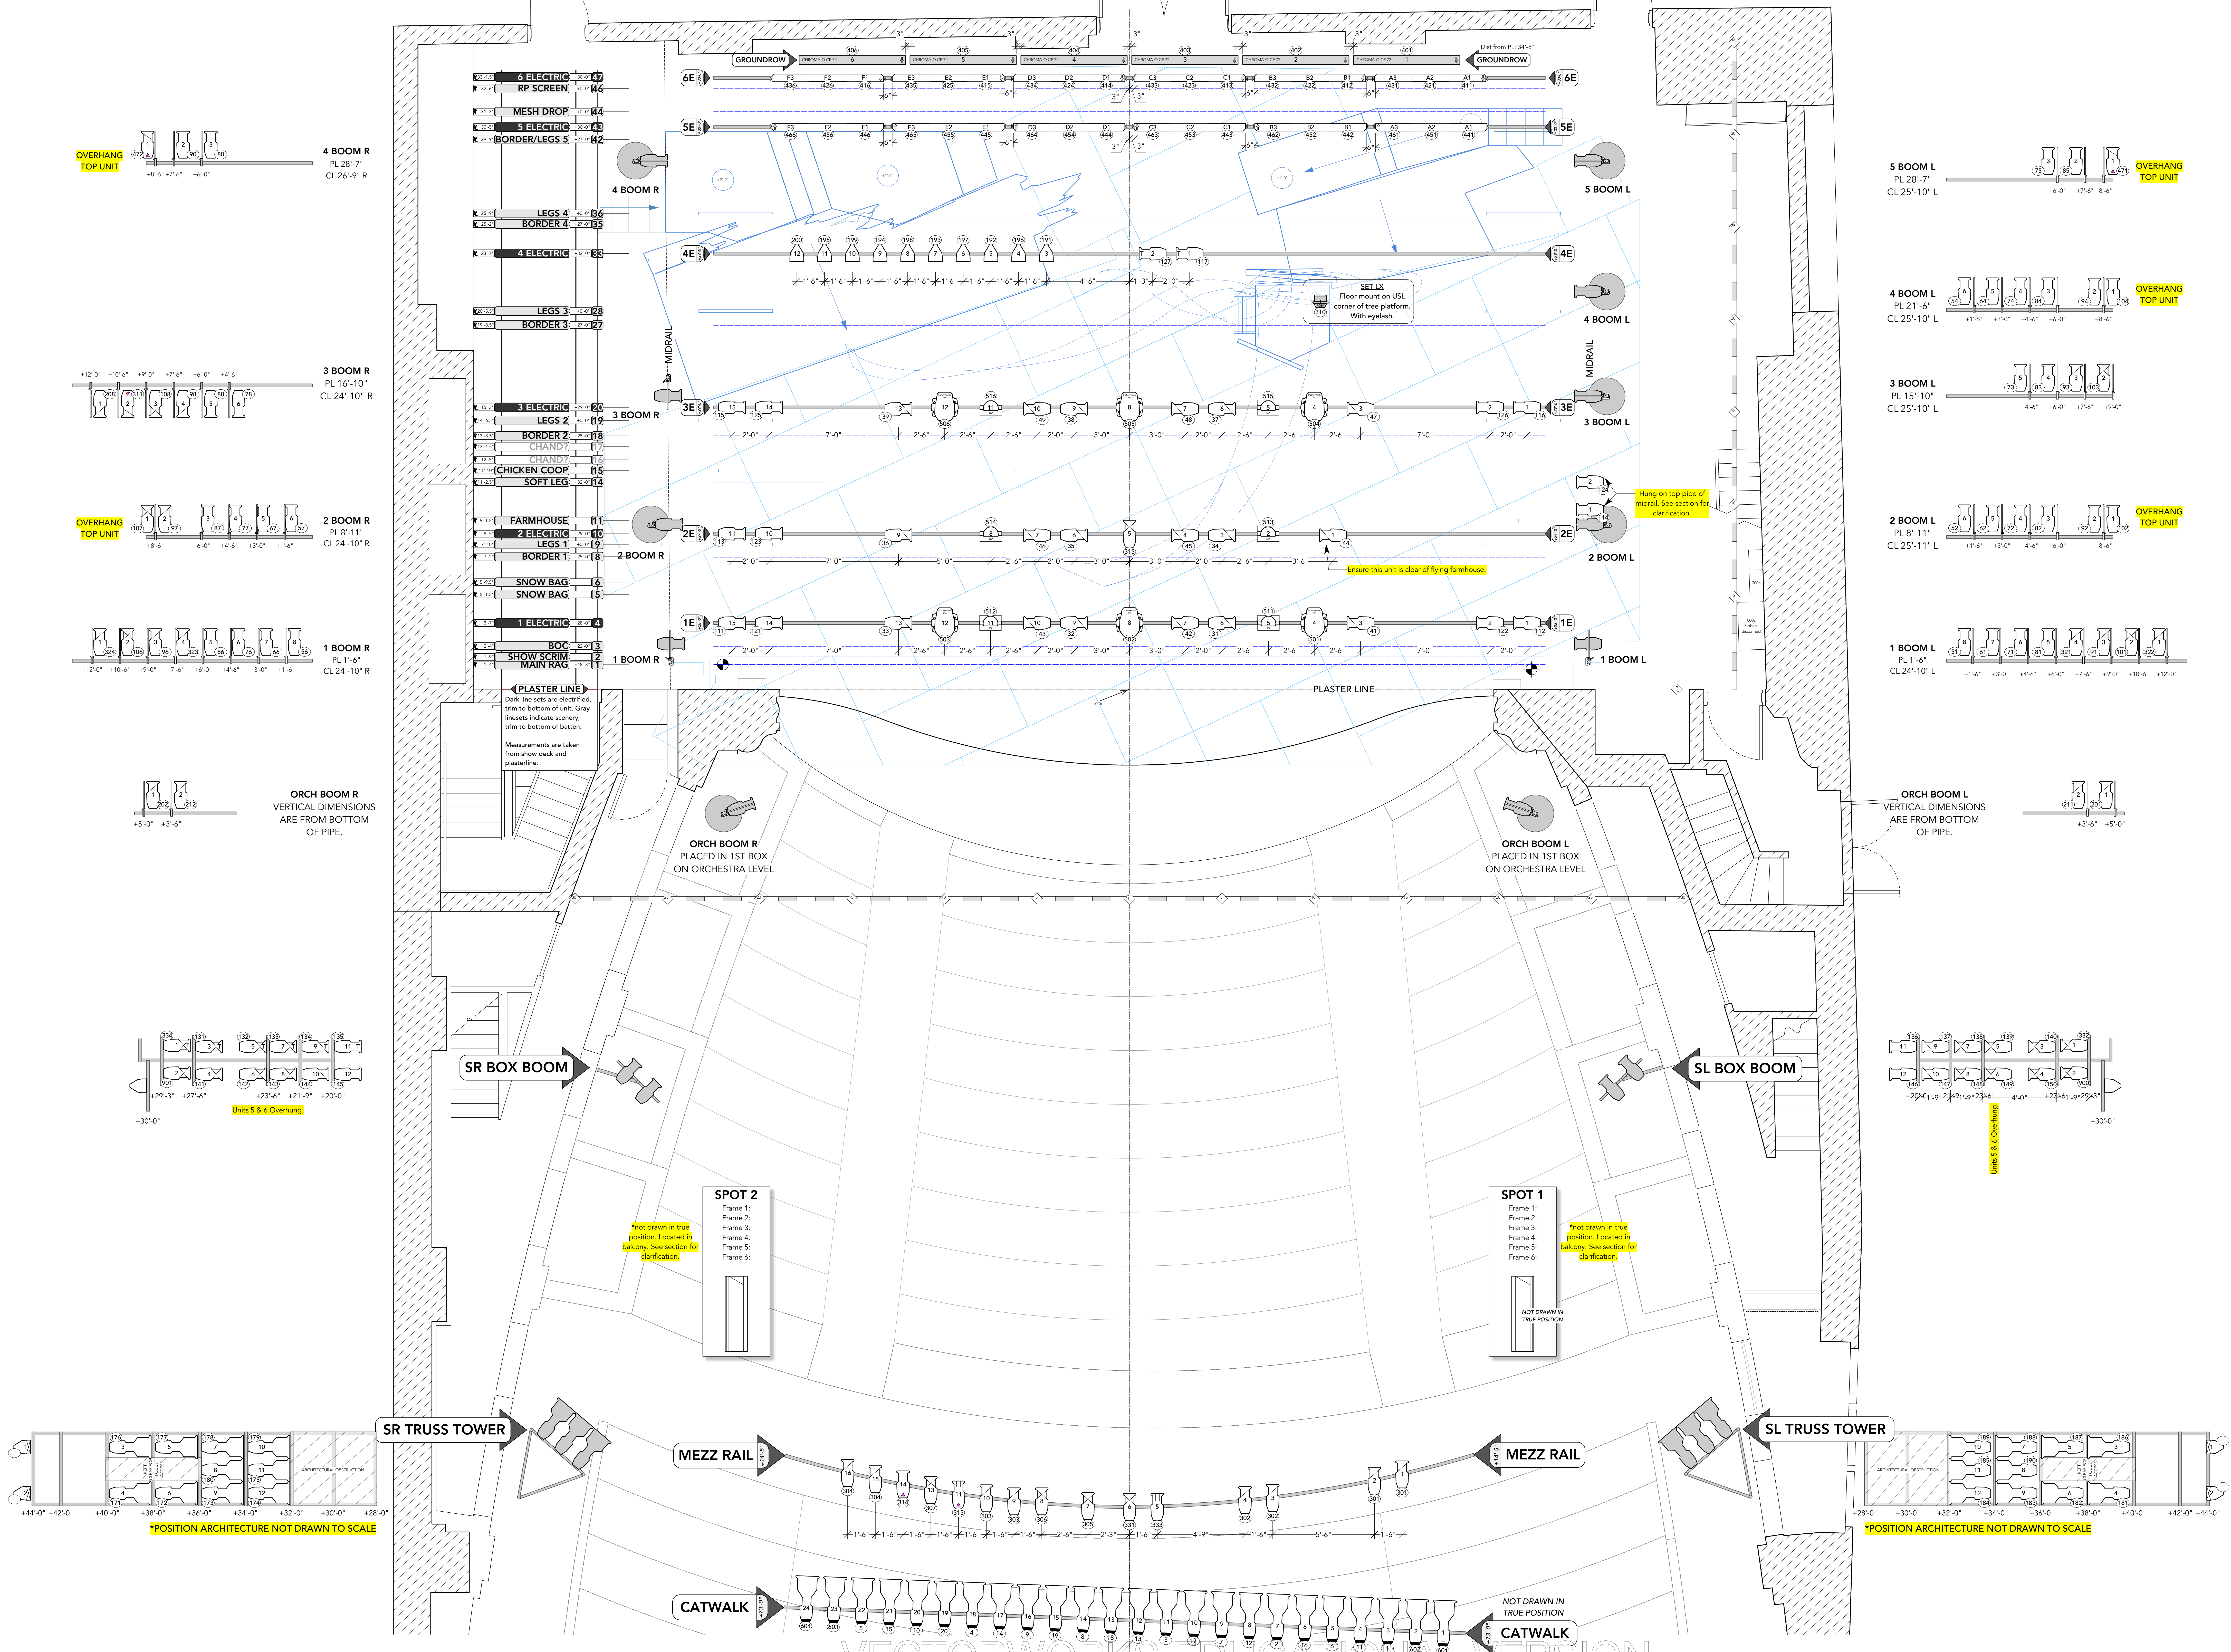

INSTRUMENT KEY

- ETC S4 Leko 5° @750w
- ETC S4 Leko 10° @575w
- ETC S4 Leko 19° @575w
- ETC S4 Leko 26° @575w
- ETC S4 Leko 36° @575w
- ETC ColorSource Spot DB 14° @127w
- ETC ColorSource Spot DB 26° @127w
- Martin RUSH PAR 2 @151w
- Chauvet Rogue R2 Wash @339w
- High End SolaFrame 750 @542w

ACCESSORIES

- ETC S4 Adjustable Iris
- 6.25" Top Hat
- 7.5" Eyelash
- 18" Sidearm

NOTES

Instruments on 18" centers except where noted. Please have plenty of extra R119 and R132 available for focus. Final trims of electrics to be determined in space prior to focus. Vertical dimensions on booms are from deck to sidearm unless otherwise noted. Boom dimensions from plaster and center are from the pipe. Booms over 9' will need to be secured. Grayed units are placed on the deck unless otherwise noted. Please provide spare circuits when possible on all overhead electrics. Color and templates listed separately on the Lightwright file.

REVISIONS

NO.	DESCRIPTION	DATE	BY
1	Initial Drafting	4/7/19	KCZ

This drawing represents visual concepts and construction suggestions only. It does not replace the knowledge and advice of a licensed structural engineer. The designer is unqualified to determine the structural appropriateness of this design and will not assume responsibility for improper engineering or use.

KZ KAT C. ZHOU LIGHTING DESIGN

ALD: ZACH SAGER (240) 482-7100 | LD: KAT C. ZHOU (425) 444-7821 | ME: EYVYN NEWTON (508) 280-3432



DIRECTED BY E. LOREN MEEKER
SCENIC BY RYAN MCGETTIGAN
LIGHTING BY KAT C. ZHOU
COSTUMES BY ERIK TEAGUE

THE CUTLER MAJESTIC THEATRE
219 TREMONT STREET, BOSTON, MA

LIGHT PLOT

SCALE: 3/8" = 1'-0"
DATE: 4/2/19
REVISED: 4/8/19
DRAWN BY: KCZ

PLATE 3 OF 4



DIRECTED BY E. LOREN MEEKER
SCENIC BY RYAN MCGETTIGAN
LIGHTING BY KAT C. ZHOU
COSTUMES BY ERIK TEAGUE

THE CUTLER MAJESTIC THEATRE
219 TREMONT STREET, BOSTON, MA

CATWALK

FOLLOWSPOT

SL TRUSS TOWER

SL BOX BOOM

MEZZ RAIL

PLASTER LINE (0,0)

ORCHESTRA BOOM L

Orchestra Pit